


# 2011 Society of Breast Imaging

May 16 - 21, 2011  
 Grand Hyatt Hotel  
 San Antonio, Texas  
 Texas Ballroom

SOLD/UNSOLD as of 05/21/2010  
 0% - 0 SqFt Rented  
 100% - 10,100 SqFt Available

Dimension	Qty	SqFt	Rented	Available
10'x10'	72	7,200	0	72
10'x20'	5	1,000	0	5
20'x20'	1	400	0	1
20'x30'	1	600	0	1
30'x30'	1	900	0	1
<b>Totals:</b>	<b>80</b>	<b>10,100</b>	<b>0</b>	<b>80</b>

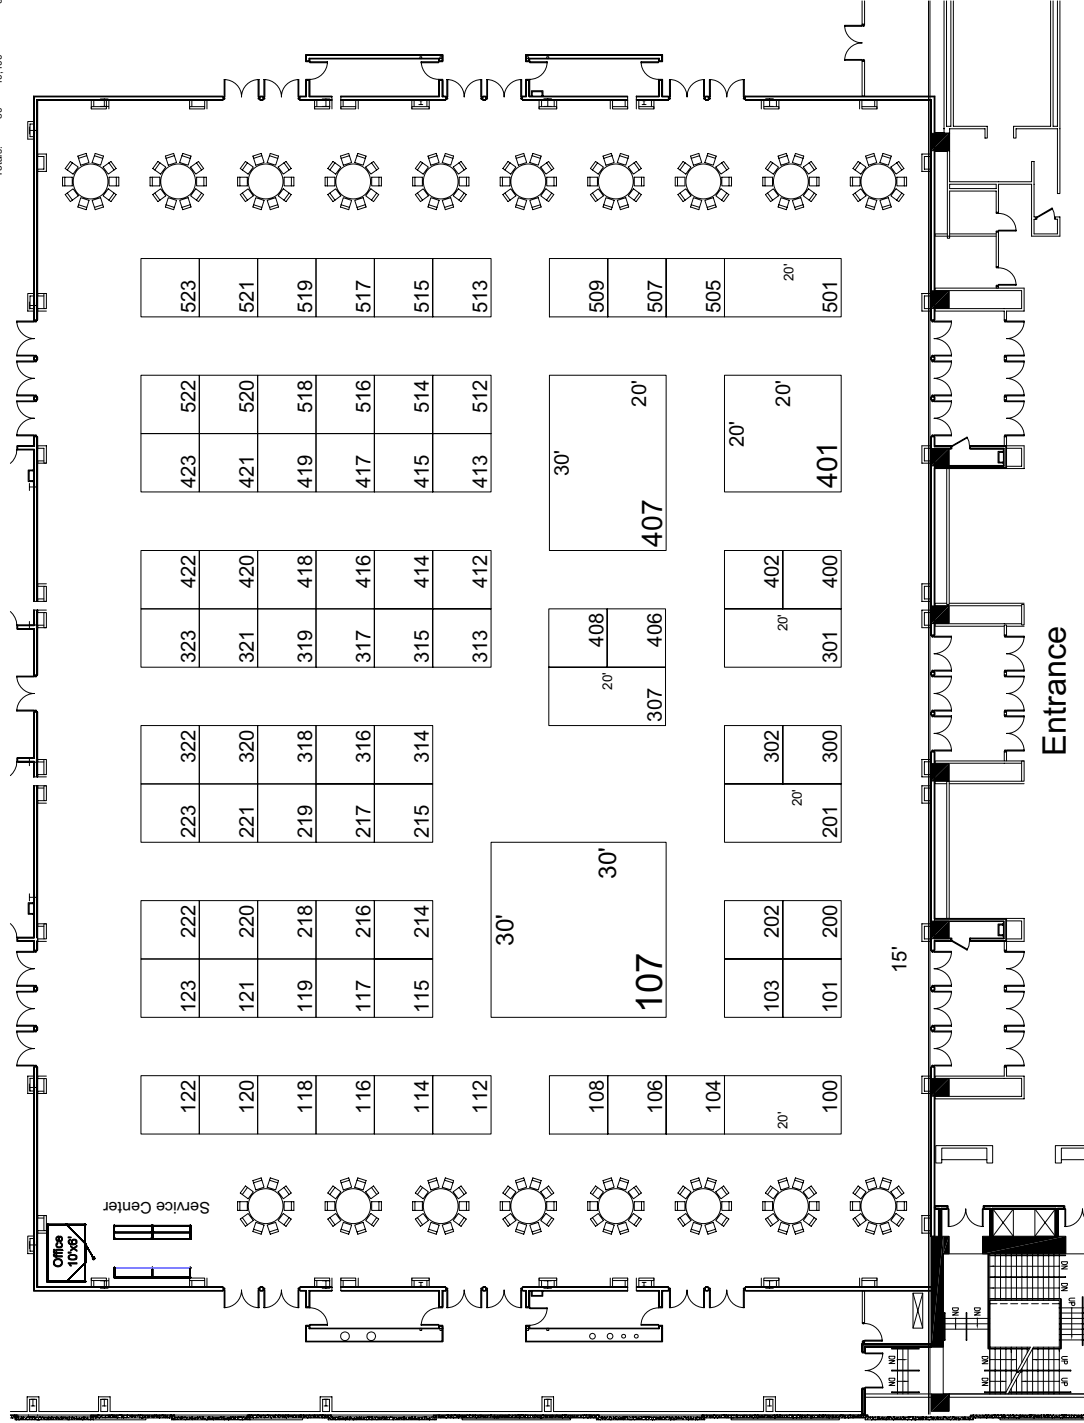

\*This floor plan is subject to fire marshal approval.



**champion**  
 EXPOSITION SERVICES

139 Campanelli Drive  
 Middleboro, MA 02346  
 Phone: 508.946.8500  
 Fax: 508.923.1409

- Account Executive: Krissy Aragao
- Revision Date: 05.25.10
- Rev. # 02
- Drawn By: Jissel Jerez /
- Scale: Fit to Page

**Disclaimer**  
 Every effort has been made to ensure the accuracy of this floor plan. However, no warranties, either expressed or implied are made with respect to this floor plan. If the location of building columns, utilities or other architectural components of the facility is a consideration in the construction or usage of the facility, the responsibility of the exhibitor to physically inspect the facility to verify all dimensions and locations.